



WEST ELEVATION

1/16" = 1'-0"

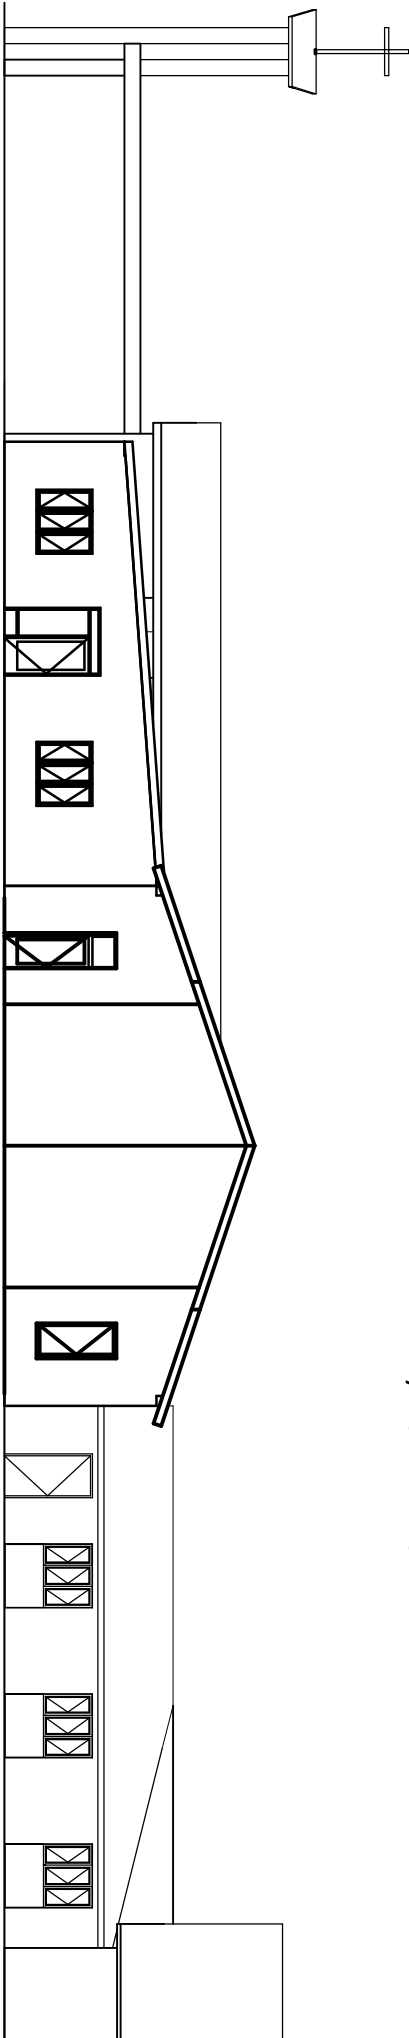

SOUTH ELEVATION

1/16" = 1'-0"

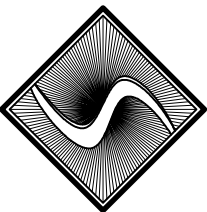

SMIES &
ASSOCIATES,
ARCHITECTS, LLC

ST. JOHN'S LUTHERAN CHURCH OF MORGAN

OCONTO FALLS, WISCONSIN

APRIL 16, 2008