

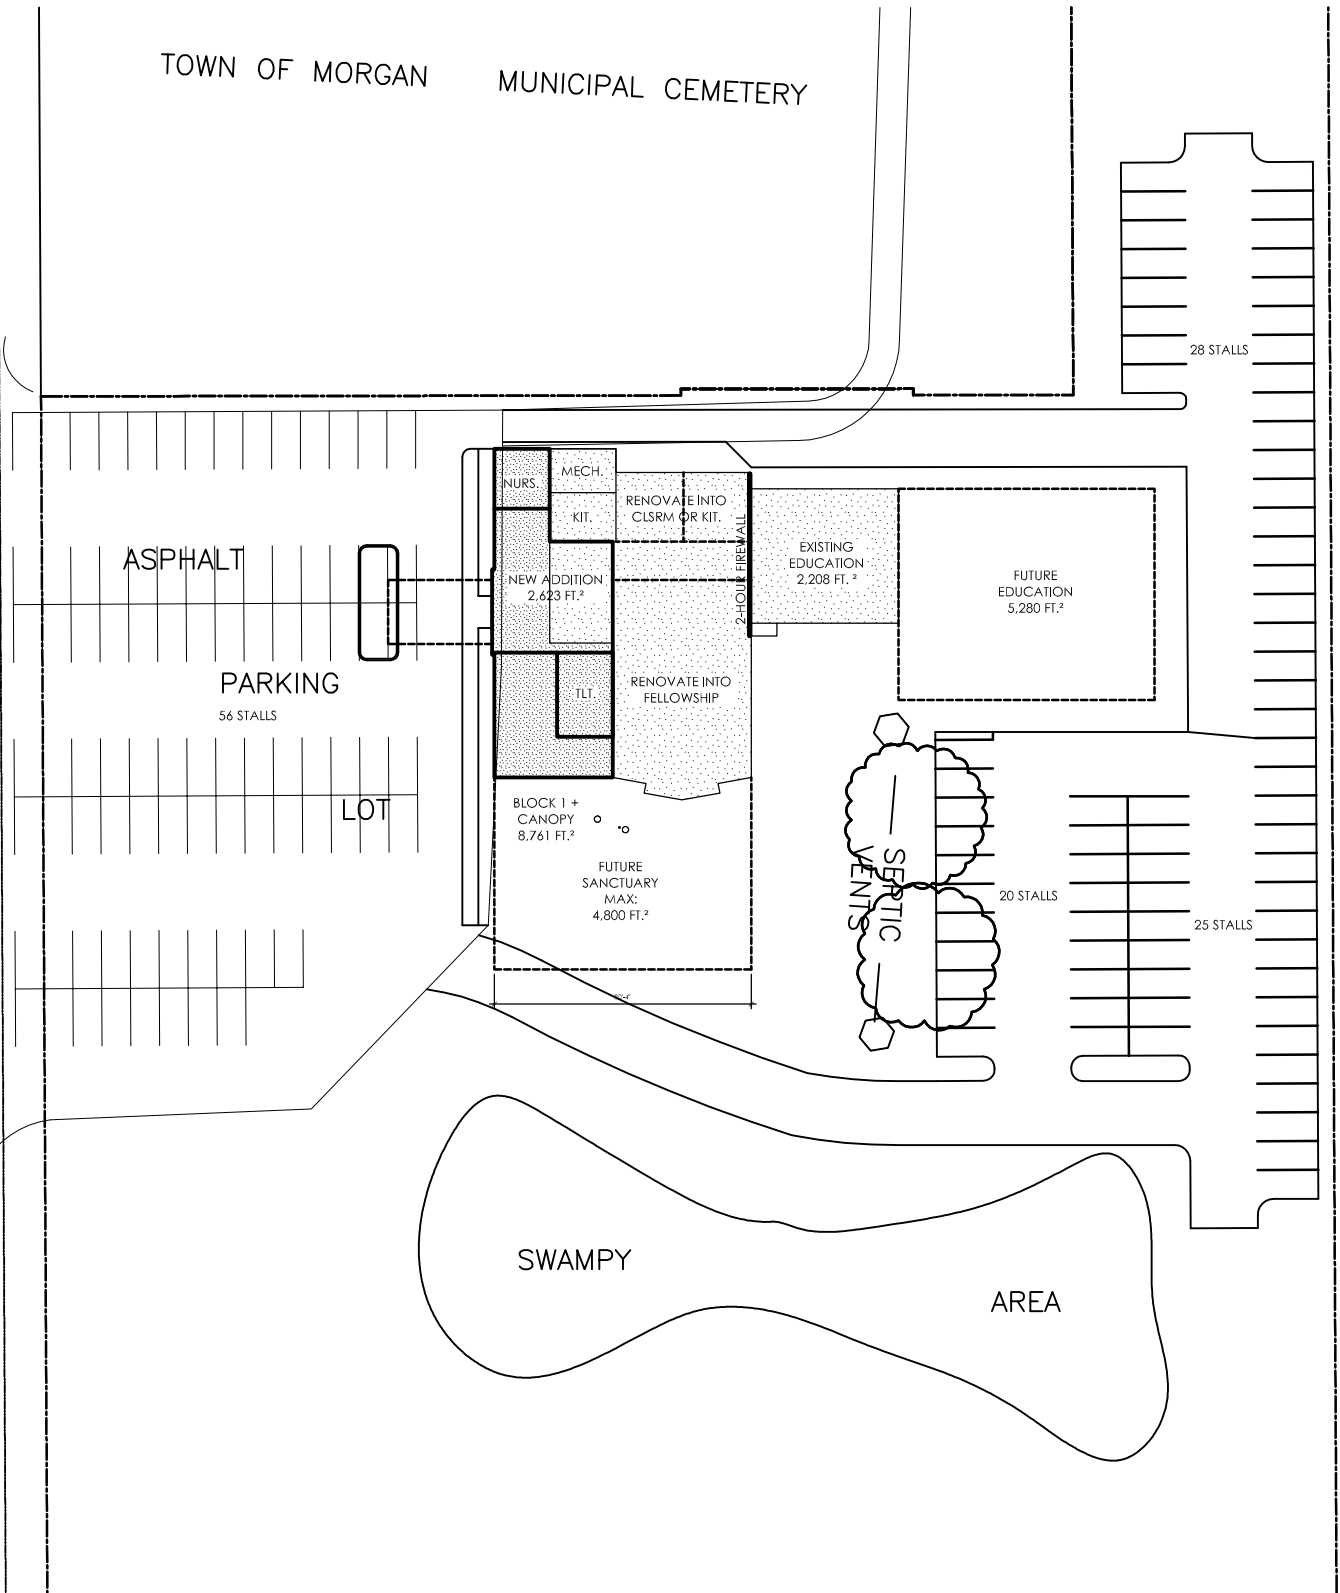


TOWN OF MORGAN MUNICIPAL CEMETERY

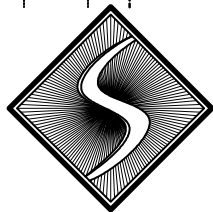

SITE MASTER PLAN OPTION 2

1/60" = 1'-0"

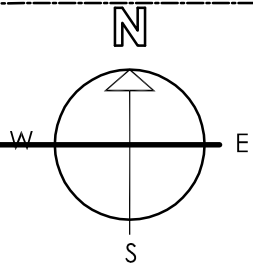

SMIES &
ASSOCIATES,
ARCHITECTS LLC

ST. JOHN'S LUTHERAN CHURCH OF MORGAN

OCONTO FALLS, WISCONSIN

APRIL 16, 2008